



Existing Plan


Proposed Plan Option A

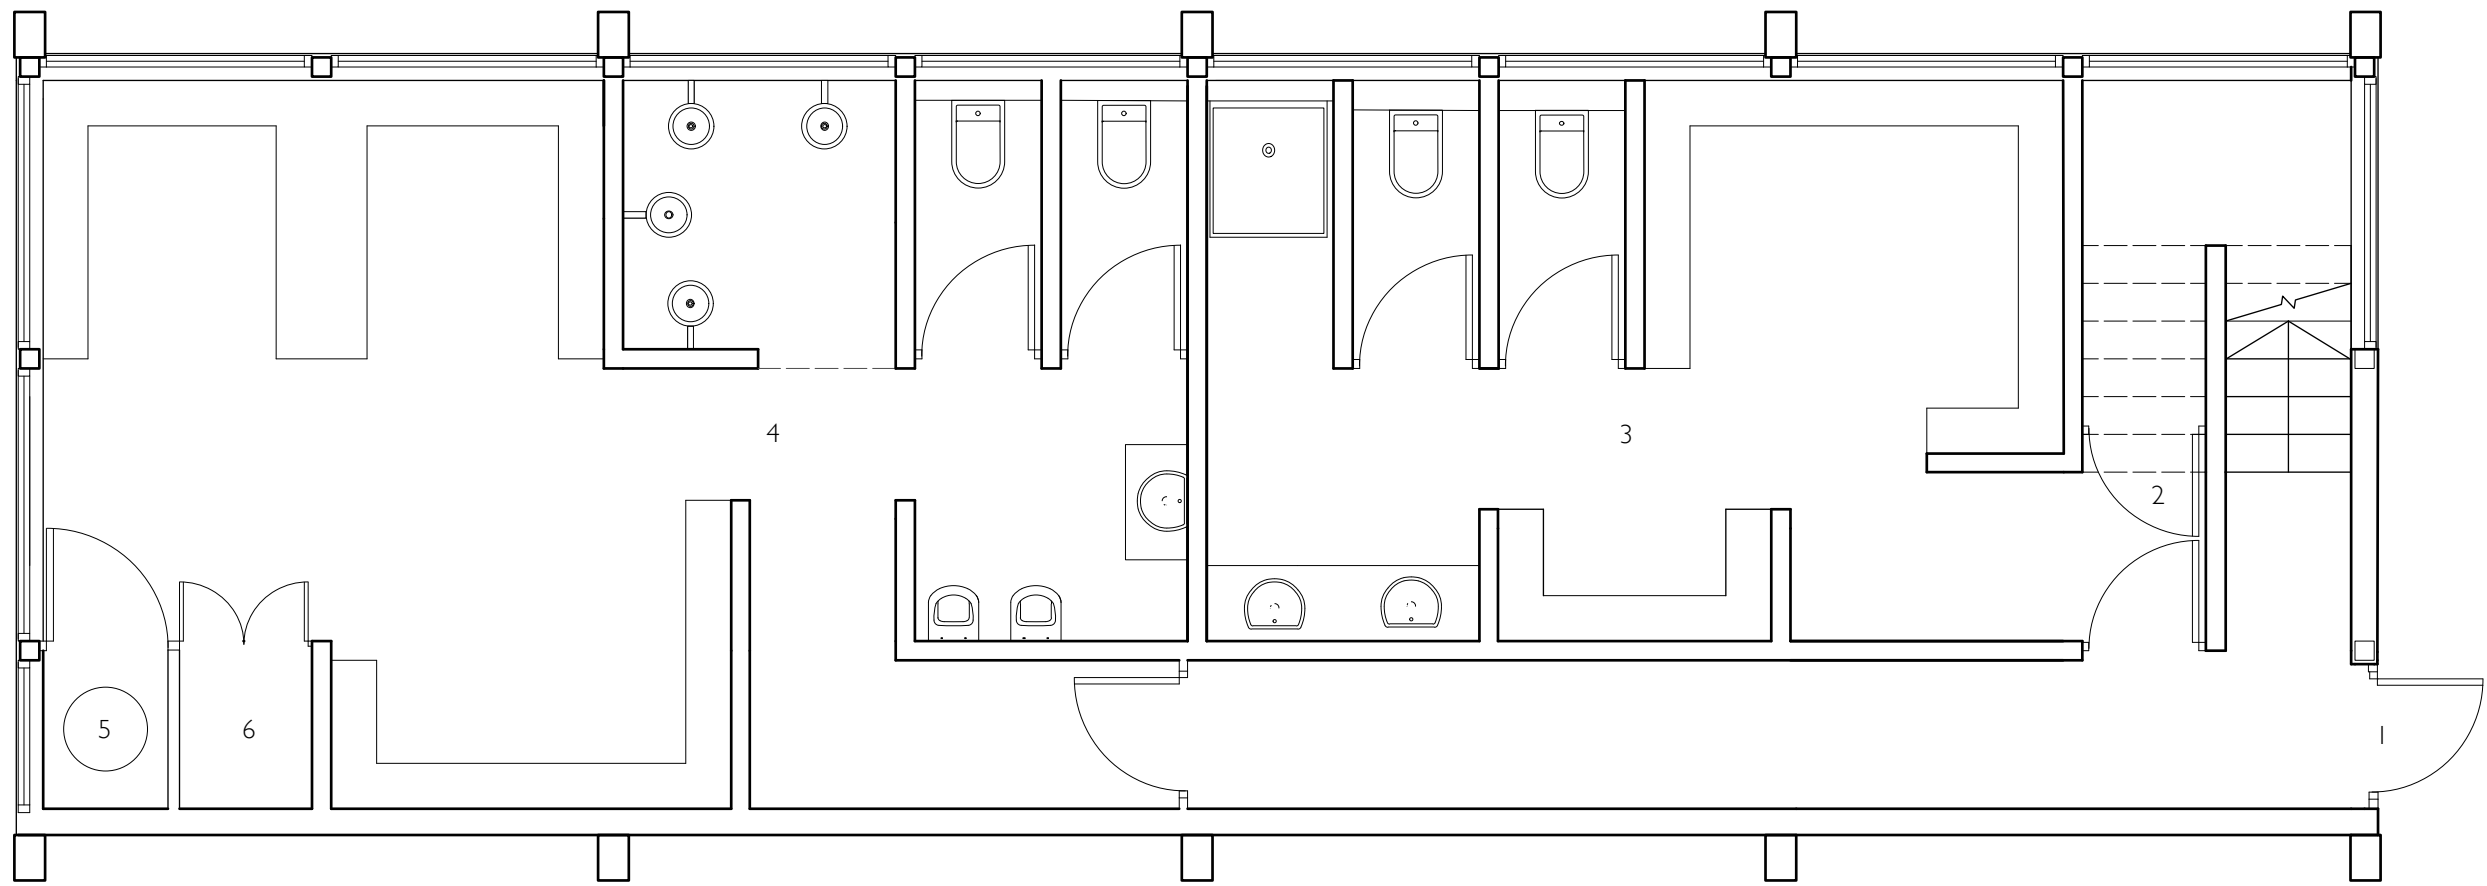

- 1. Main entrance
- 2. Cleaner's Cupboard
- 3. Women's Changing and WC
- 4. Men's Changing and WC
- 5. Hot Water Tanks
- 6. Electrical Cupboard

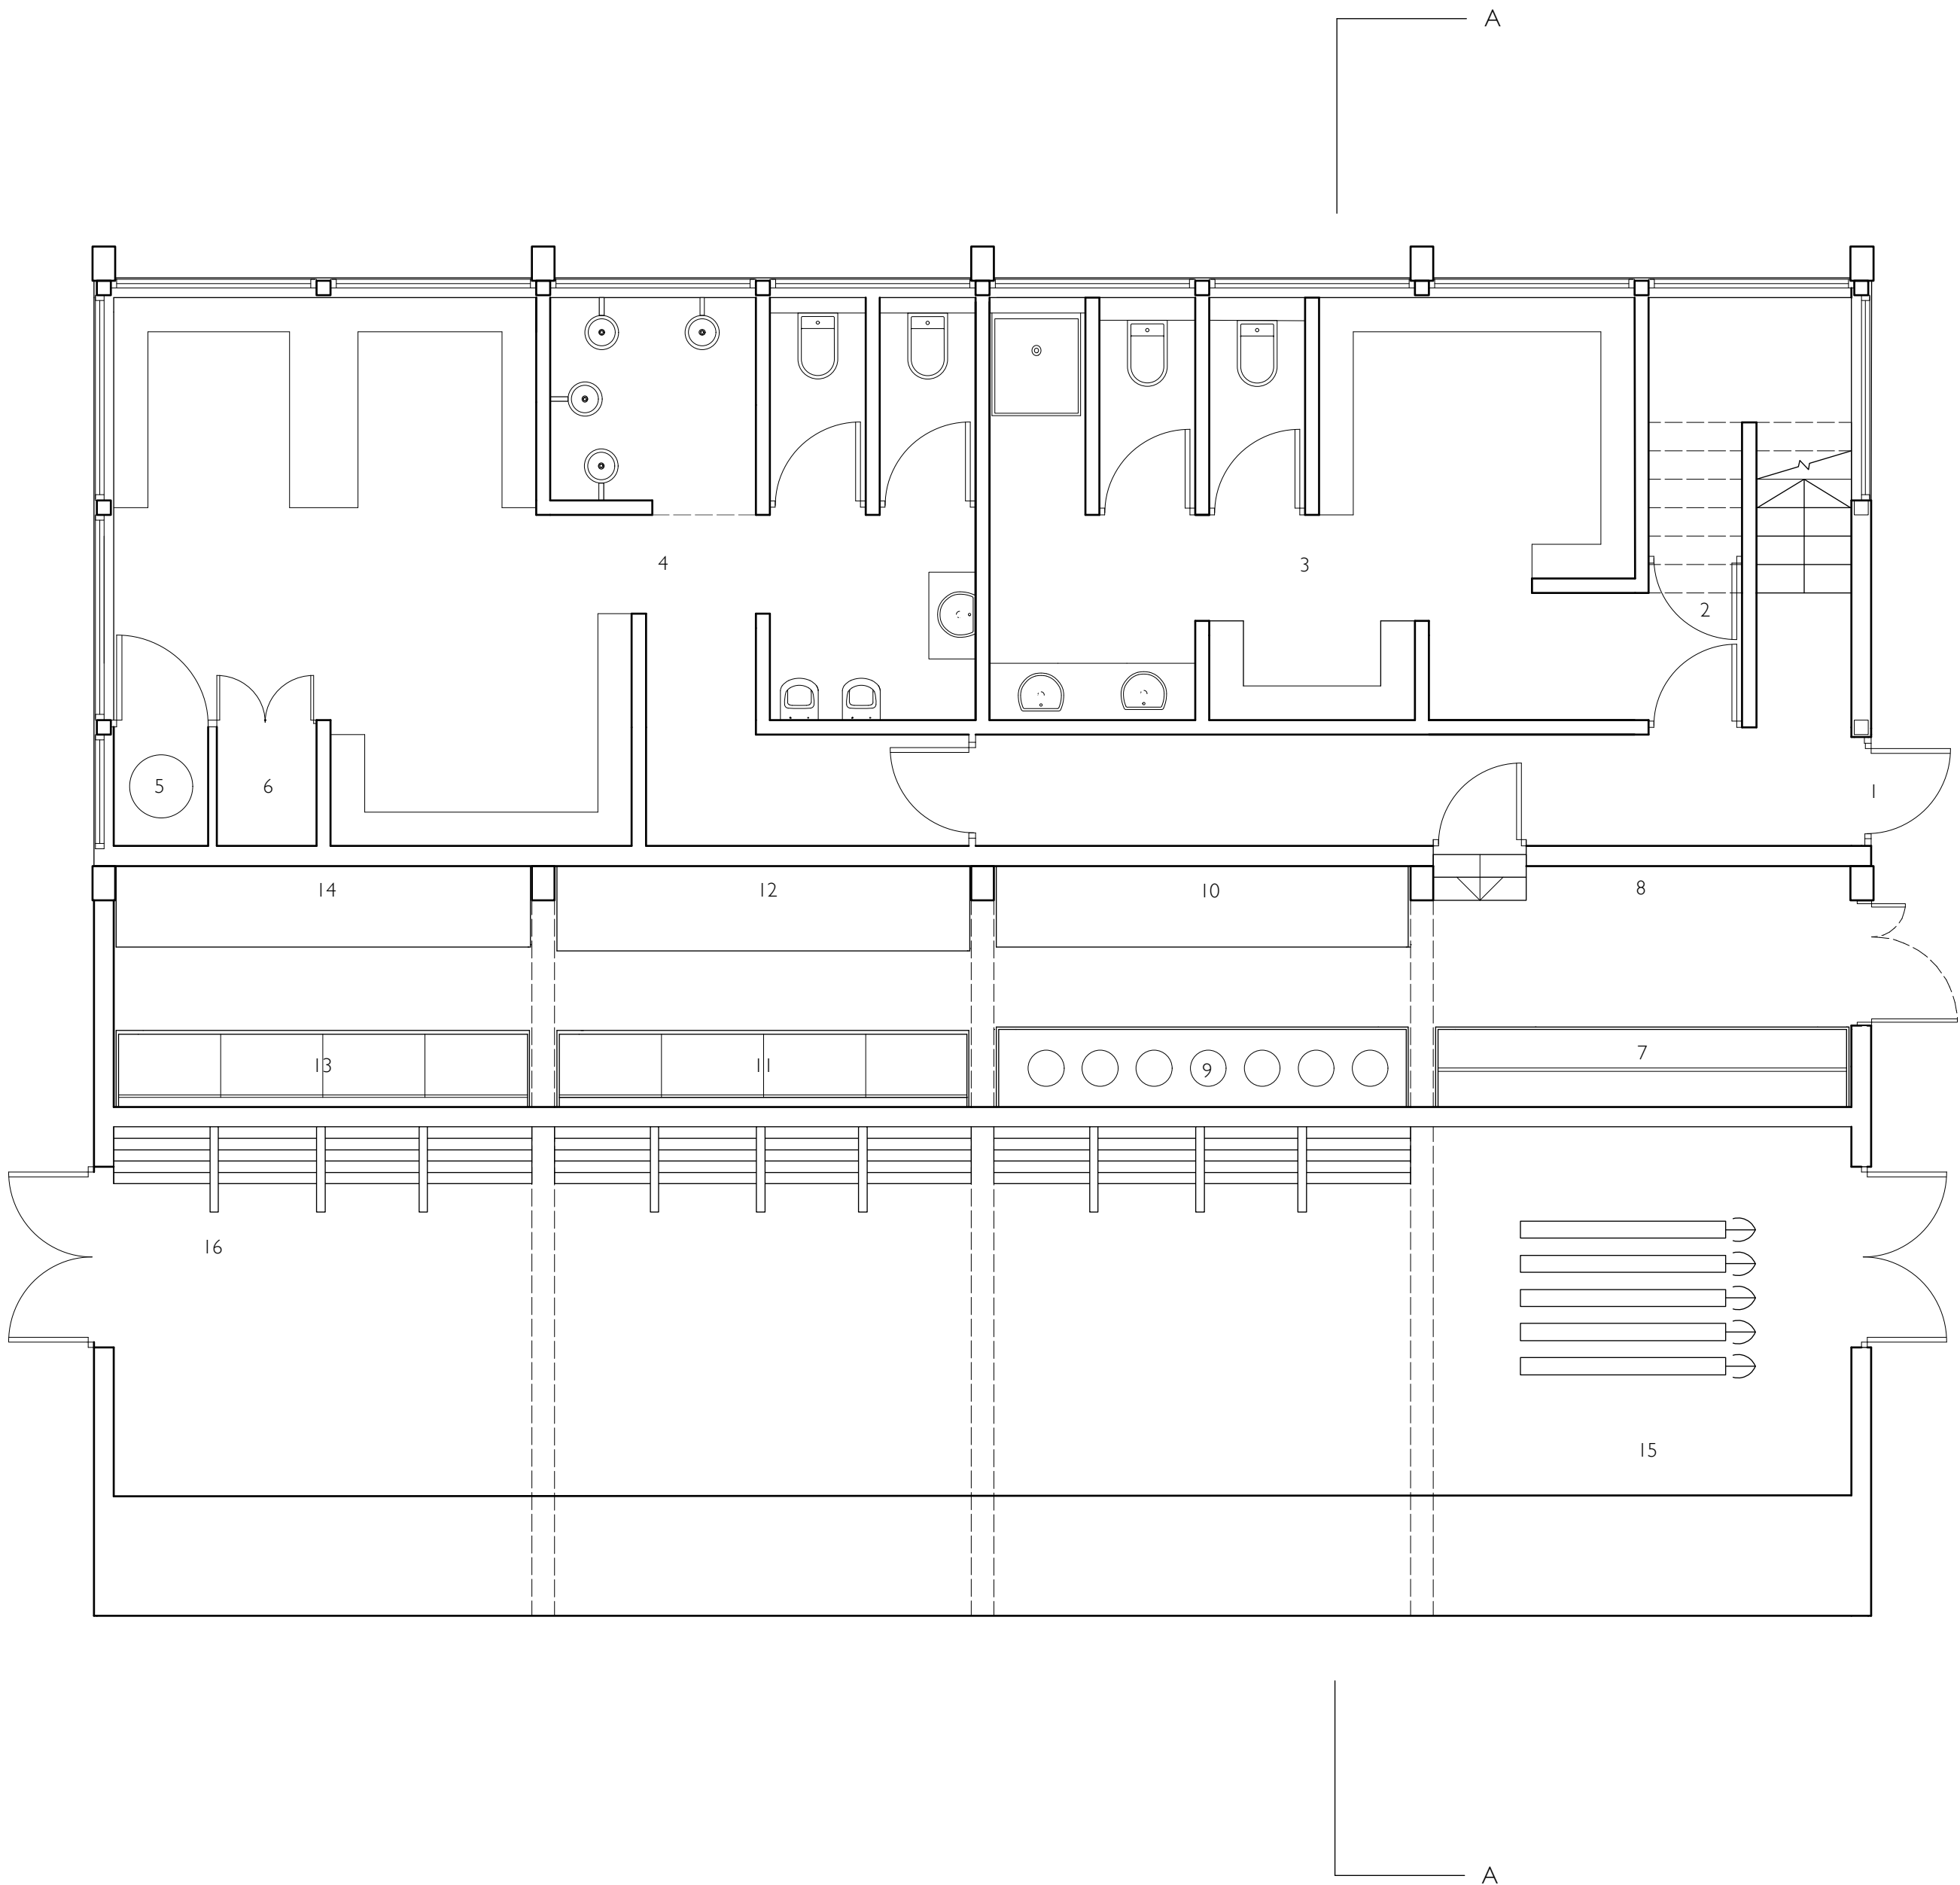

- 1. Entrance
- 2. Cleaner's Cupboard
- 3. Women's Changing and WC
- 4. Men's Changing and WC
- 5. Hot Water Tanks
- 6. Electrical Cupboard
- 7. Lifejackets
- 8. Barbie / Mast Storage
- 9. Helmets
- 10. Race Kit
- 11. Paperwork
- 12. Tools
- 13. Trophies
- 14. Sails
- 15. Training Buoys (very low head room)
- 16. Masts and Booms (very low head room)

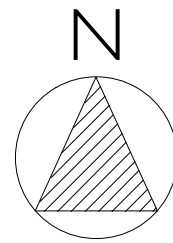

revisions

MICHAEL JONES ARCHITECTS Ltd

129 kew road
richmond
surrey
tw9 2pn

tel 020 8948 1863
fax 020 8948 4069
info@mjarchitects.co.uk
www.mjarchitects.co.uk



job title

Project Title

client

Client

drawing title

Lower Ground Floor Plan

drawing number :

931.10.01.Des.021.a.1

sheet

rev

scale 1:50 at A1, 1:25 at A3

date 09.13

drawn by NS

checked by MJ